
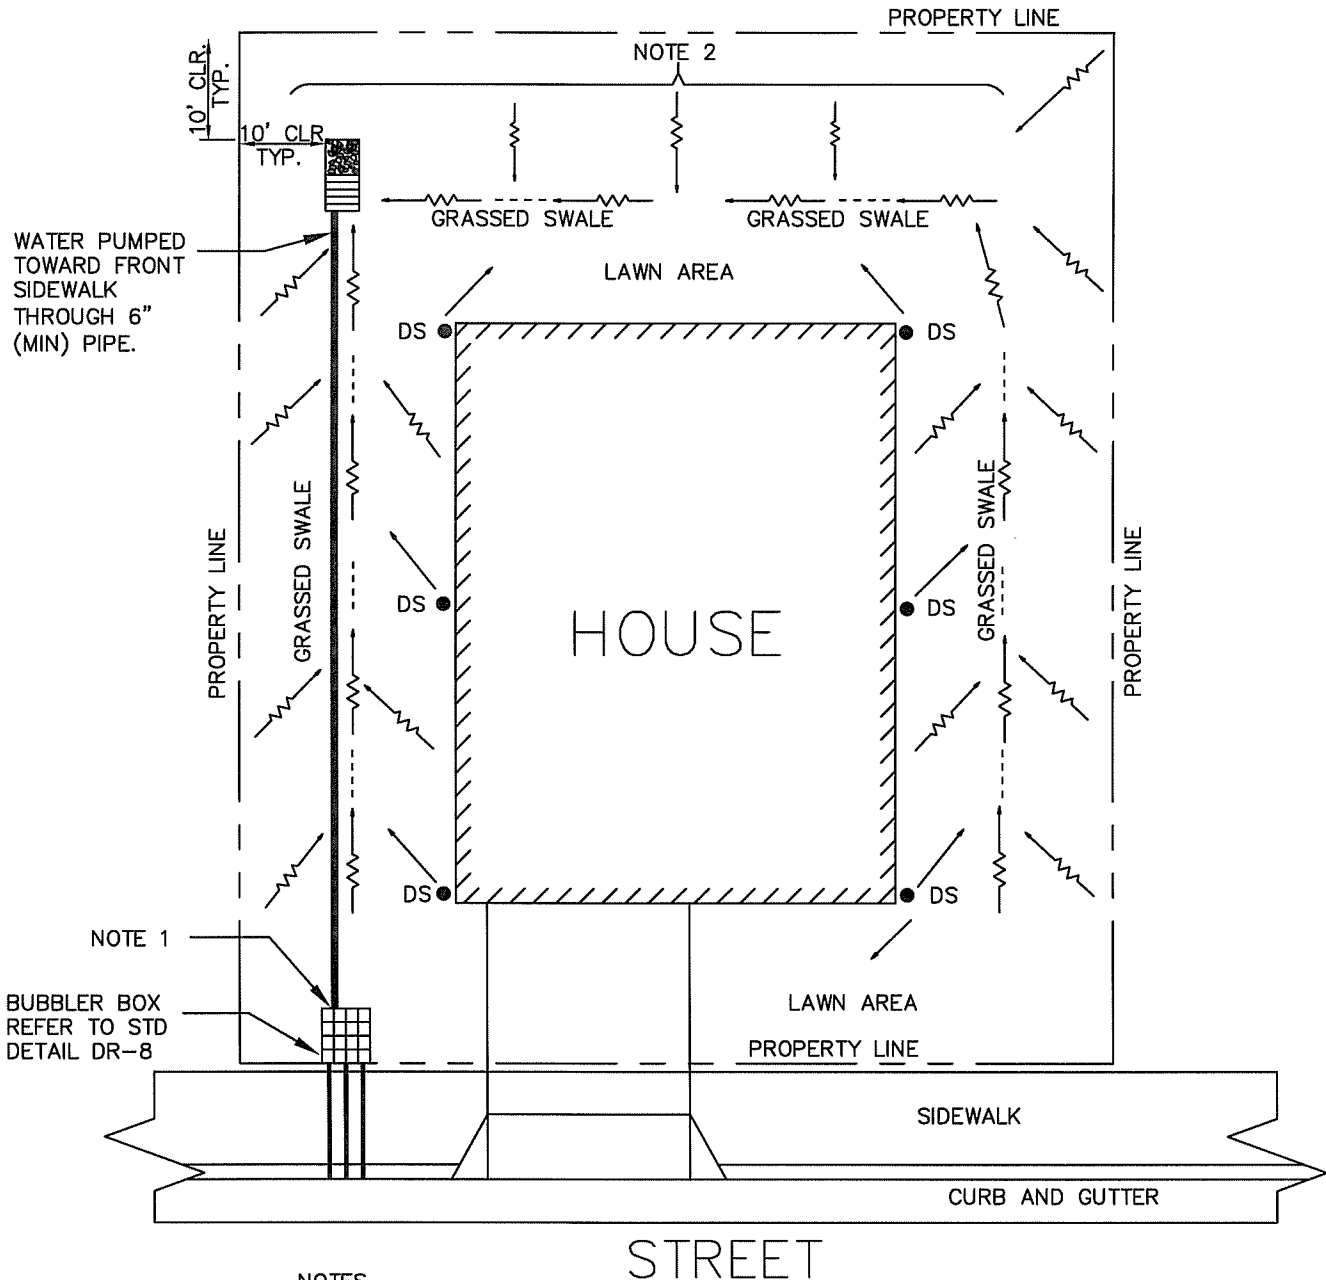


LEGEND:

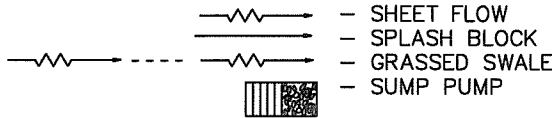

NOTES

1. TOTAL POST-DEVELOPMENT RUN-OFF RATE FROM SITE SHALL NOT EXCEED PRE-PROJECT RATE. INSTALL RESTRICTOR PLATE OR USE SMALL ORIFICE WHERE THE PIPE LEADS TO THE BUBBLER BOX.
2. INSTALL OVERSIZED STORAGE PIPES OR RETENTION BASINS AS NECESSARY TO PREVENT RUNOFF TO ADJACENT PROPERTIES.
3. IF THROUGH CURB DRAIN SYSTEM IS NOT USED, USE CITY STANDARD DETAIL DR-18 (#3).

CITY OF MENLO PARK STANDARD DETAILS



NO.	REVISIONS	DATE
1	CHANGED NOTES	2/20/08

LOT DRAINAGE TOWARD
REAR YARD DETENTION WITH
DISCHARGE TO PUBLIC RIGHT-OF-WAY

APPROVED

Jennifer Ny
SENIOR ENGINEER R.C.E. No. C61203

DRAWN JEF/DL	CHECKED VP	DATE 02/20/08	SCALE NTS	PAGE
-----------------	---------------	------------------	--------------	------

STD. DETAIL No.: DR-17