


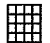
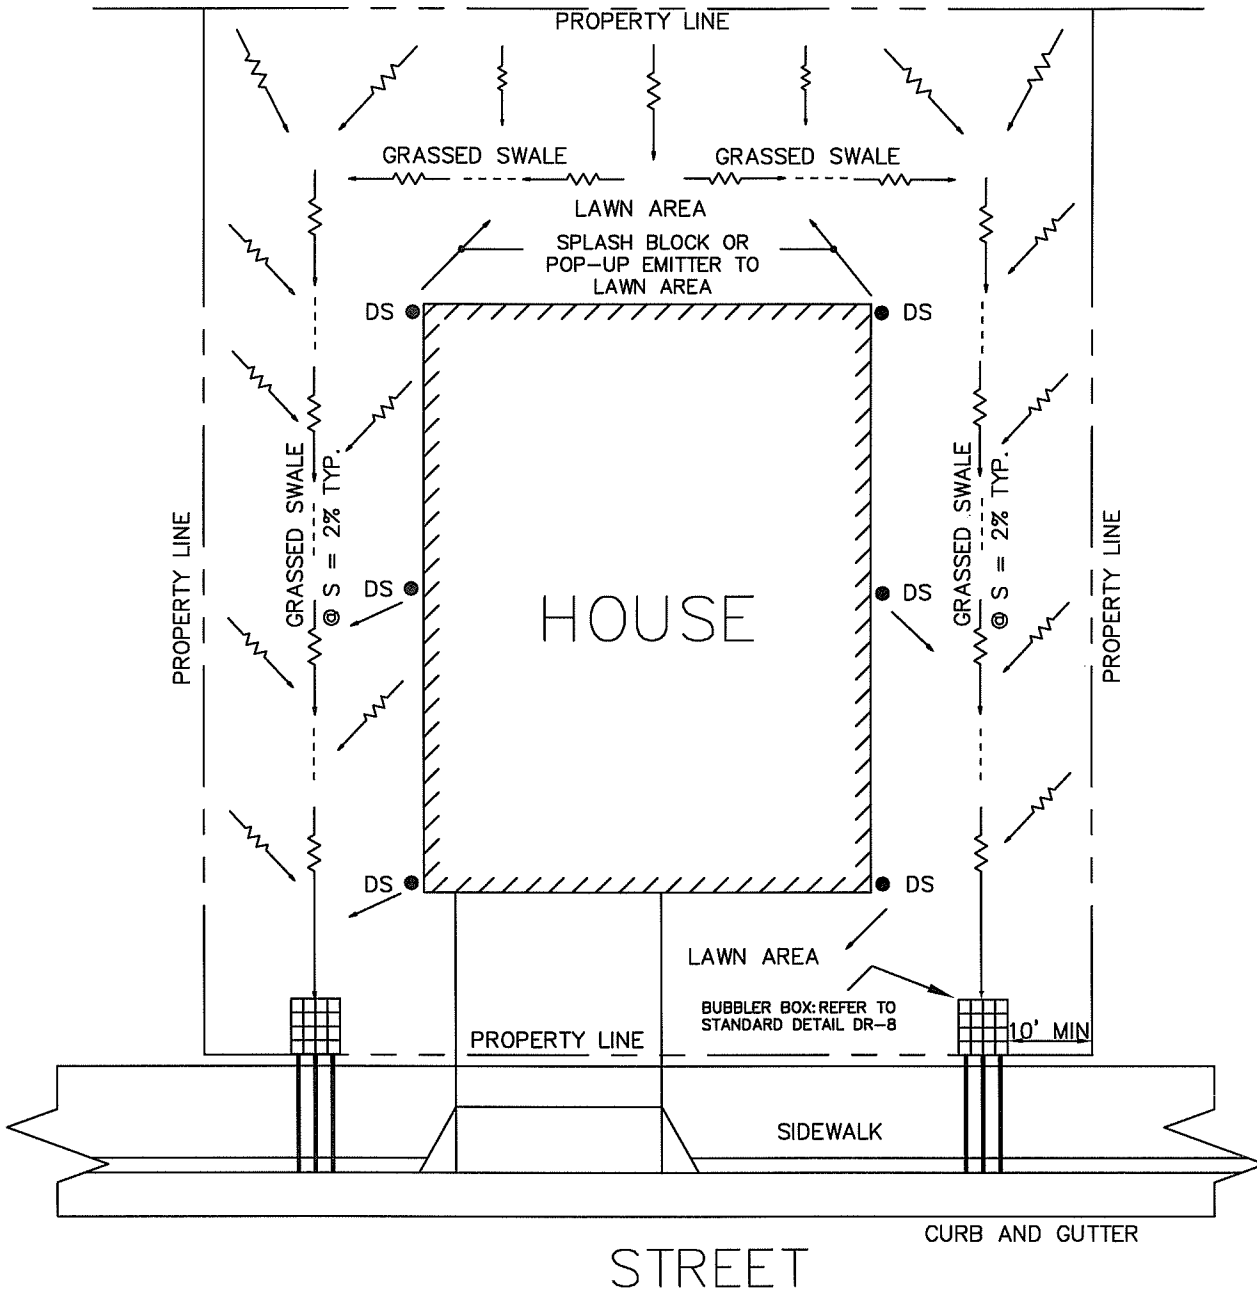


LEGEND:

-  - SHEET FLOW
-  - SPLASH BLOCK
-  - GRASSED SWALE
-  - FILTER MEDIUM AREA:
LAWN OR RIVER ROCK RIP-RAP



NOTE:

- 1) IF DRAINAGE IS TO PUBLIC RIGHT OF WAY, EMITTER SHALL BE LOCATED ADJACENT TO FRONT PROPERTY LINE. REFER TO STD DETAIL DR-8 FOR SIDEWALK W/ ROLLED/VERTICAL CURB AND GUTTER. REFER TO DR-15 FOR SIDEWALK W/ VALLEY GUTTER.
- 2) IF THROUGH CURB DRAIN SYSTEM IS NOT USED, EMITTER SHALL BE LOCATED A MINIMUM OF 10' FROM FRONT AND SIDE PROPERTY LINES.

CITY OF MENLO PARK STANDARD DETAILS

NO.	REVISIONS	DATE
1	BUBBLER BOX	02/20/08

LOT DRAINAGE TOWARD
PUBLIC RIGHT OF WAY

APPROVED

Senior Engineer
SENIOR ENGINEER, R.C.E. No. C6J203

DRAWN JEF/DL CHECKED VP DATE 02/20/08 SCALE NTS PAGE

STD. DETAIL No.: DR-16

