



# Menlo Children's Center Project

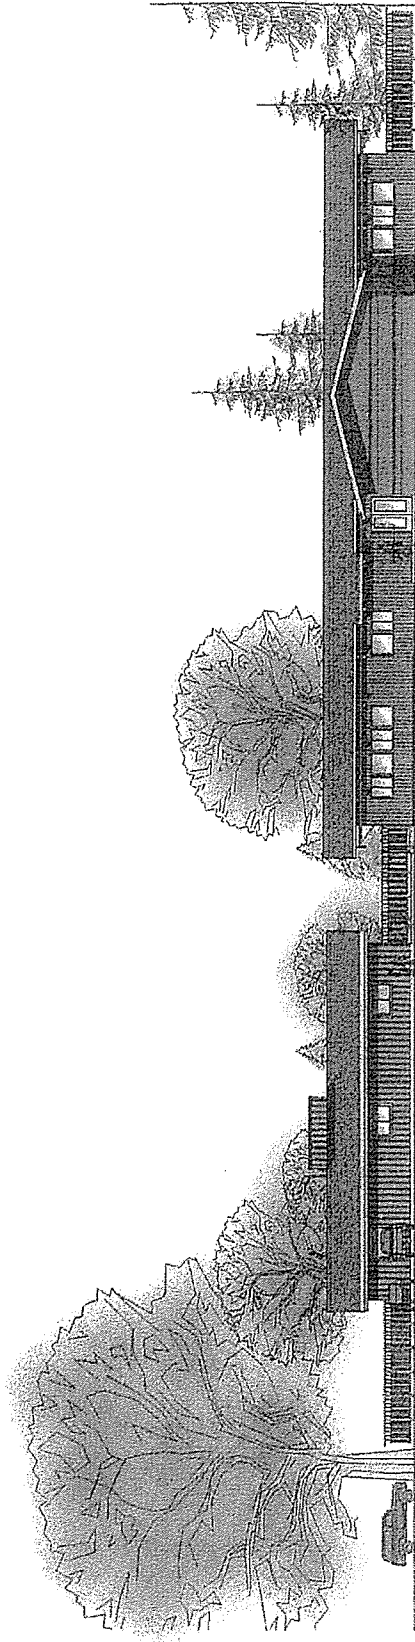


1 NORTH ELEVATION

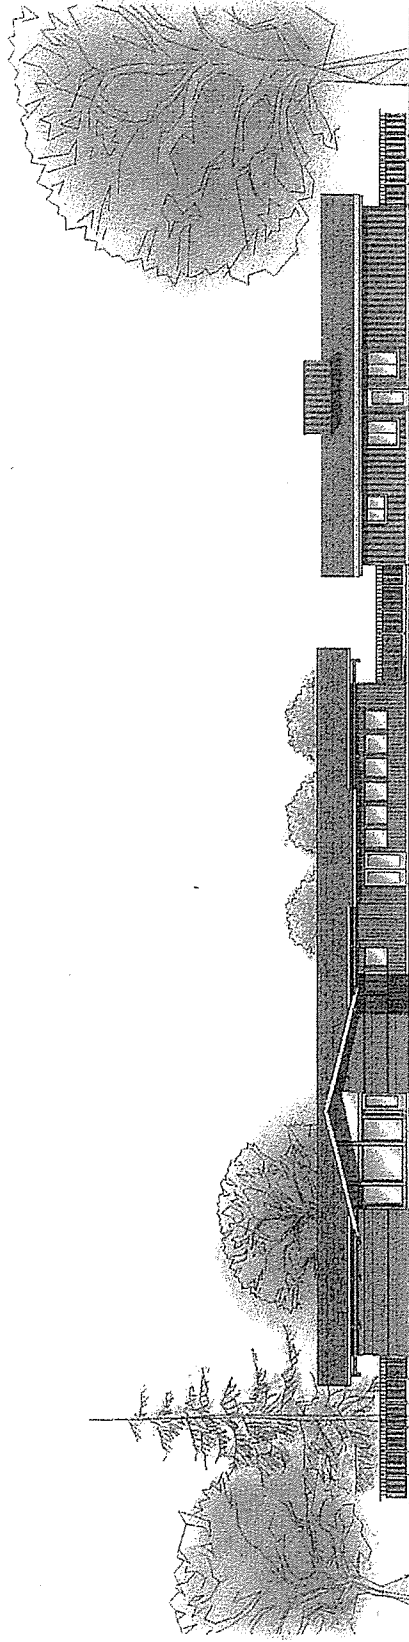

2 SOUTH ELEVATION

Composite Elevations

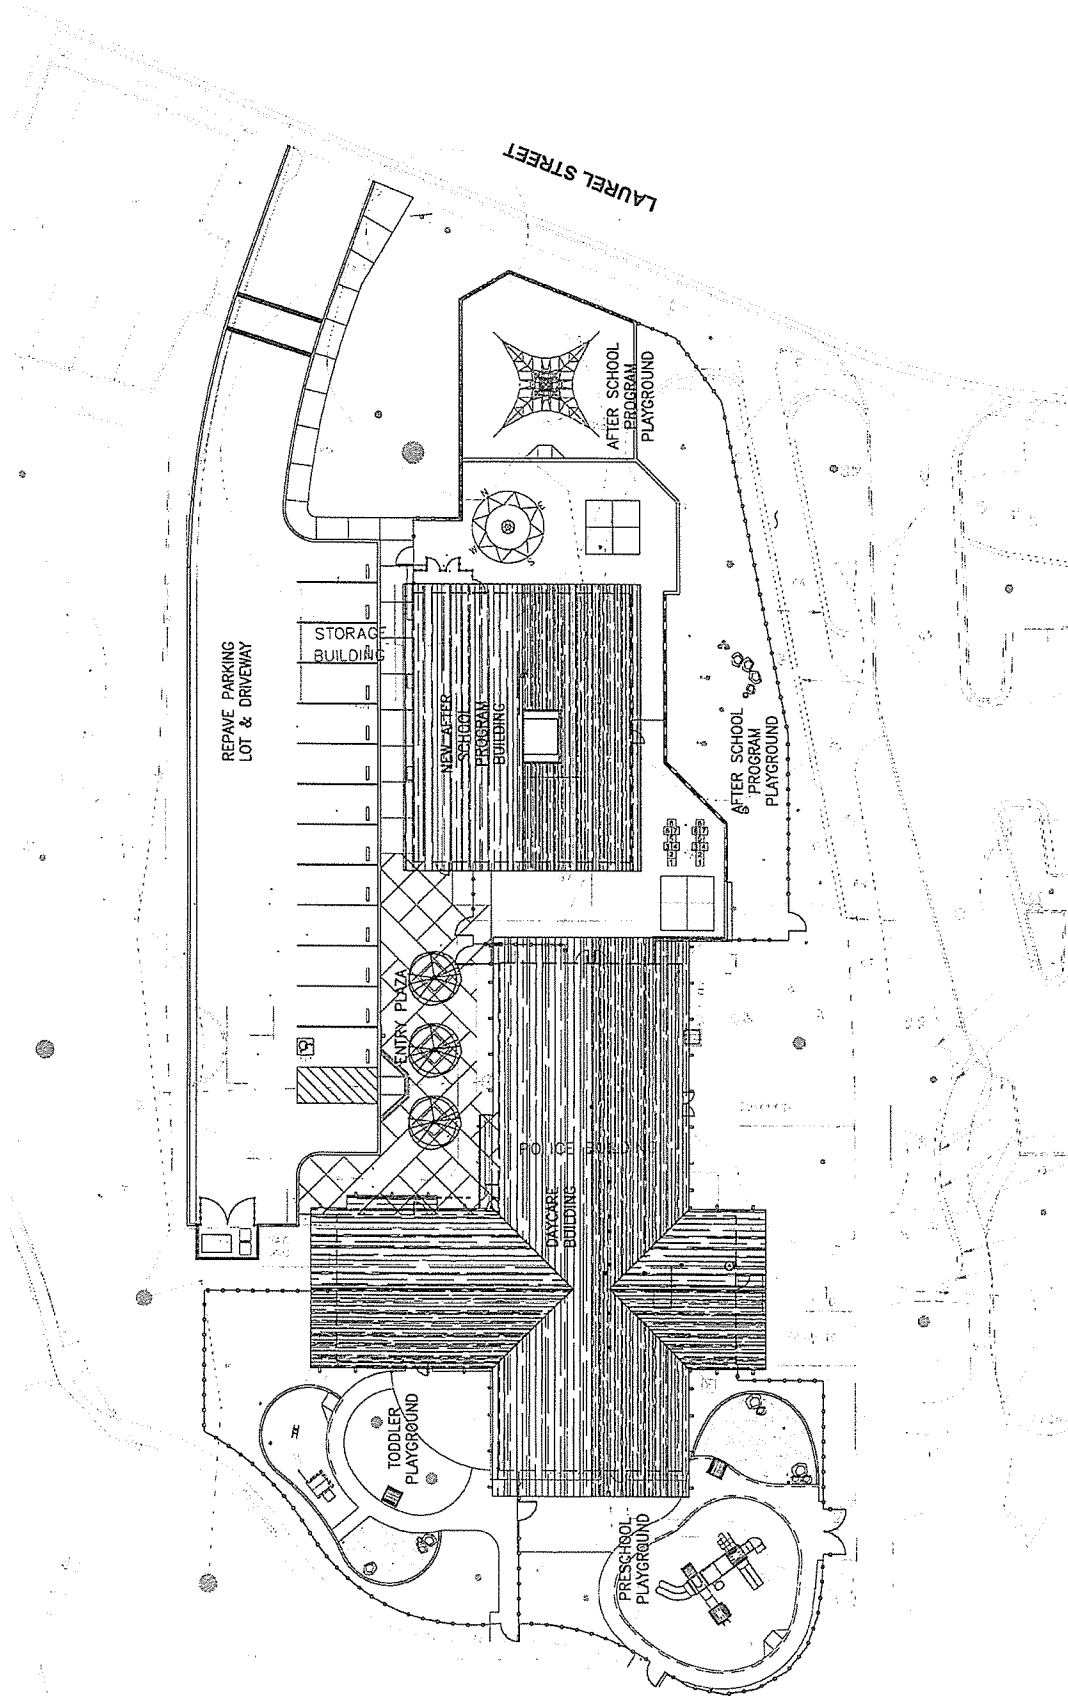

1 ARCHITECTURAL SITE PLAN




A1



Site Plan  
Menlo Children's Center

23 February 2005

# Modular Building Floor Plan

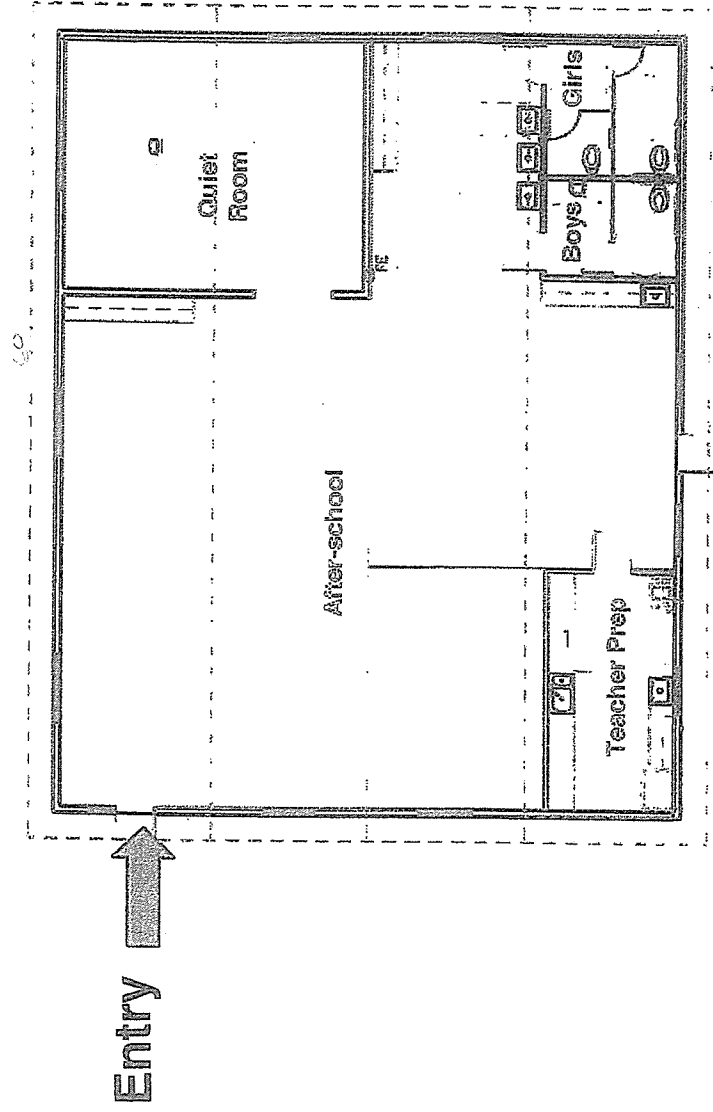

# Remodeled Police Facility Floor Plan

